


July 2012

E-7


DRAFT CONCEPT

1/2

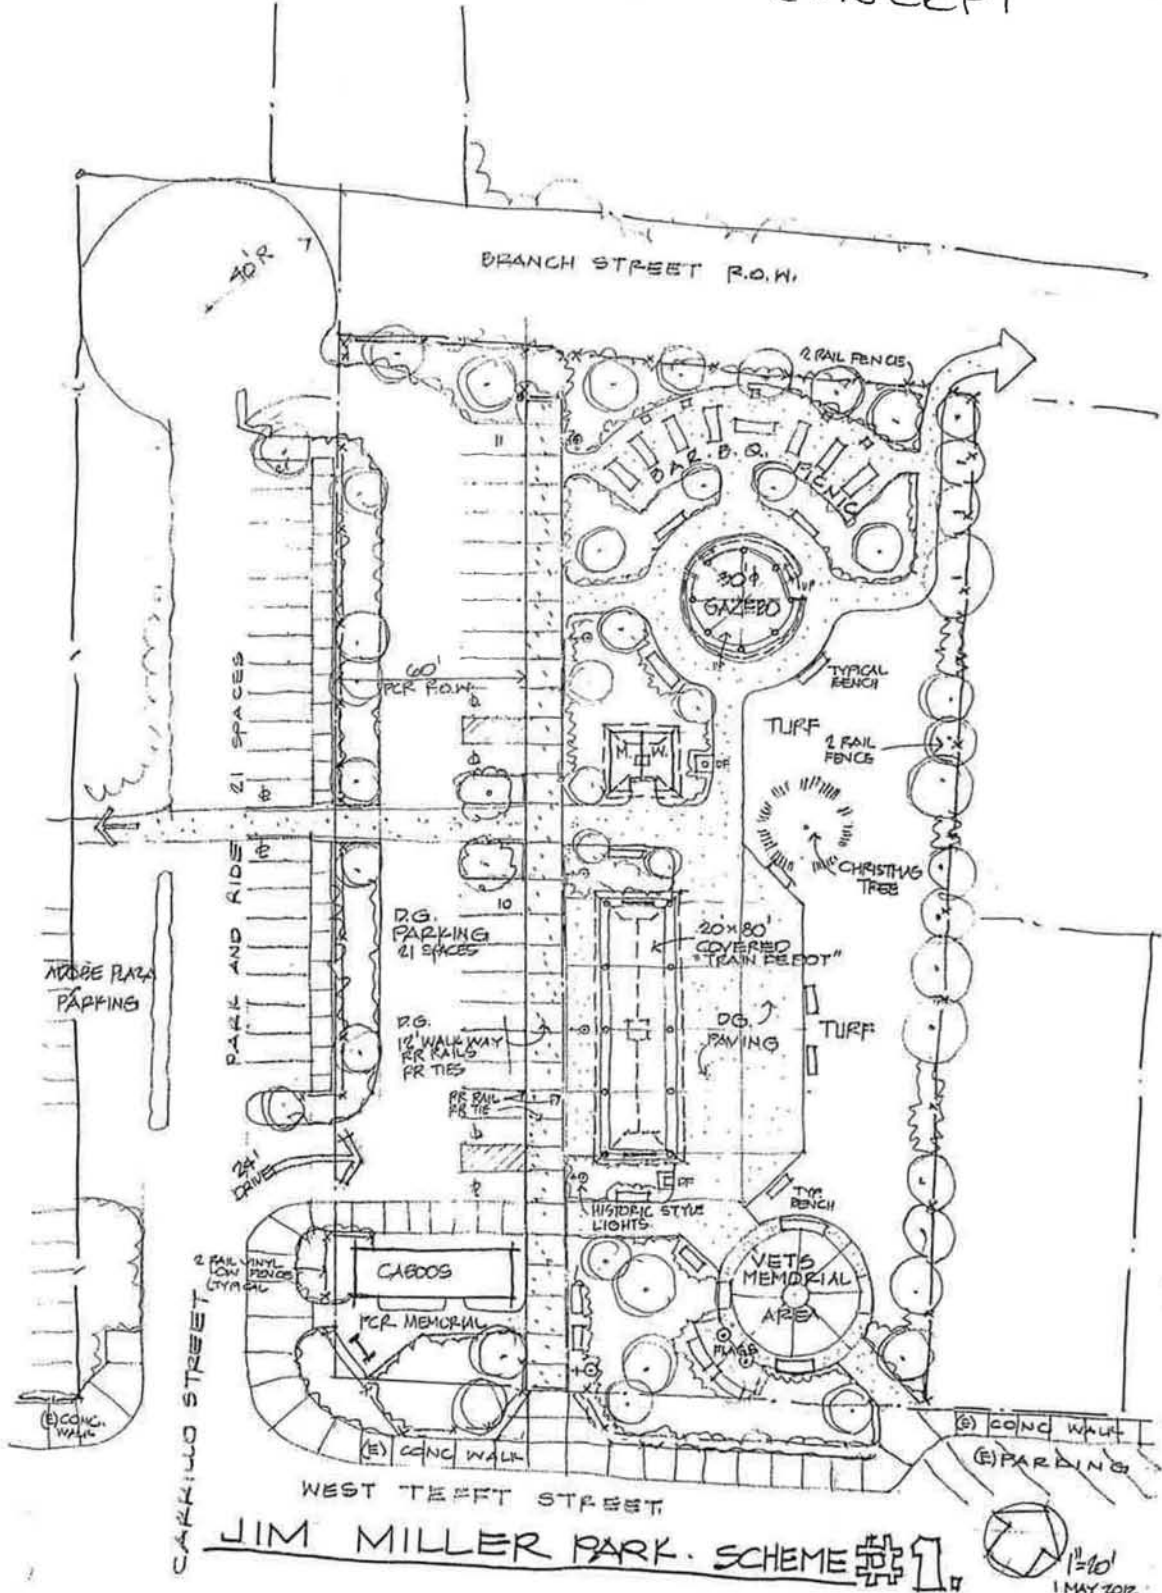


July 2012
 DRAFT CONCEPT

2/2

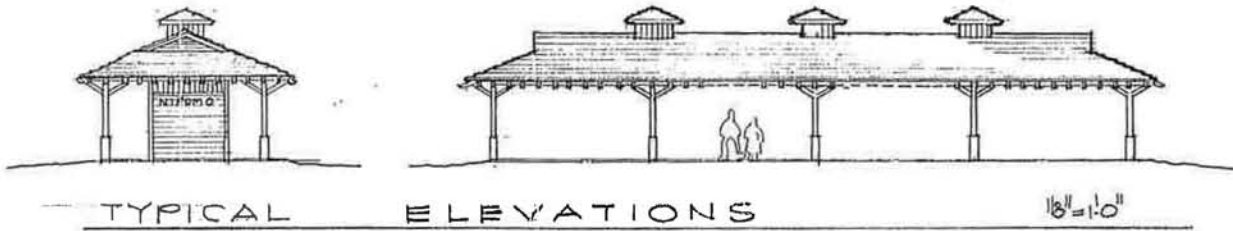

TYPICAL ELEVATIONS 1/8" = 1'-0"

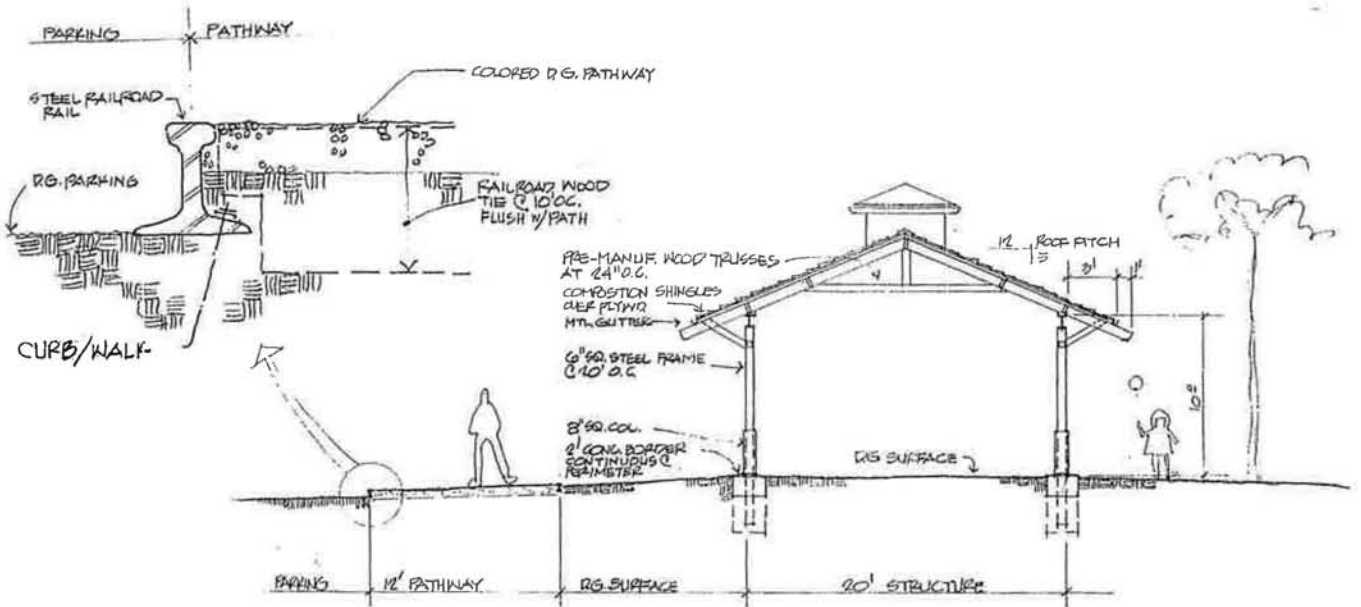

TYPICAL CROSS SECTION 1/4" = 1'-0"
 1 MAY 2012